


1 EXISTING FIRST FLOOR PLAN  
A101 1/4" = 1'-0"

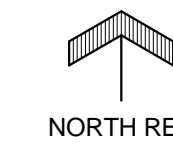

**WALL TYPE LEGEND**

SCALE: 1" = 1'-0"

**GENERAL WALL TYPE NOTES:**  
 A. SEE INTERIOR ELEVATIONS (SHEET A801) AND FINISH SCHEDULE (SHEET A501) FOR WALL FINISHES.  
 B. PROVIDE BLOCKING AS REQUIRED TO SECURE WALL HUNG COMPONENTS.  
 C. EXTEND ALL COMPONENTS TO UNDERSIDE OF DECK, UNLESS NOTED OTHERWISE.

**KEYNOTES:**  
 1. NOT USED.

A INTERIOR WALL

**SHEET NOTES**

1. NOT USED.  
 2. NOT USED.

**PLAN LEGEND**

◇ WALL TYPE (SEE SHEET A101)  
 XX WALL TYPE NOTE

101 ROOM NUMBER

X WINDOW TYPE (SEE SHEET A601)

# PLAN NOTE


1 SIM DETAIL OR SECTION NUMBER  
 A101 SHEET WHERE DRAWN

101-1 DOOR NUMBER (SEE SHEET A601)

— DIMENSION TO FACE OF STUD

— DIMENSION TO GRID LINE

SLOPE XX INDICATES ROOF SLOPE  
 - IF NO SLOPE IS LISTED ASSUME 1/4" PER 12" MIN - SLOPE  
 ALL CRICKETS TO DRAIN - ROOF DRAIN SUMPS SLOPE 1/2" PER 12"

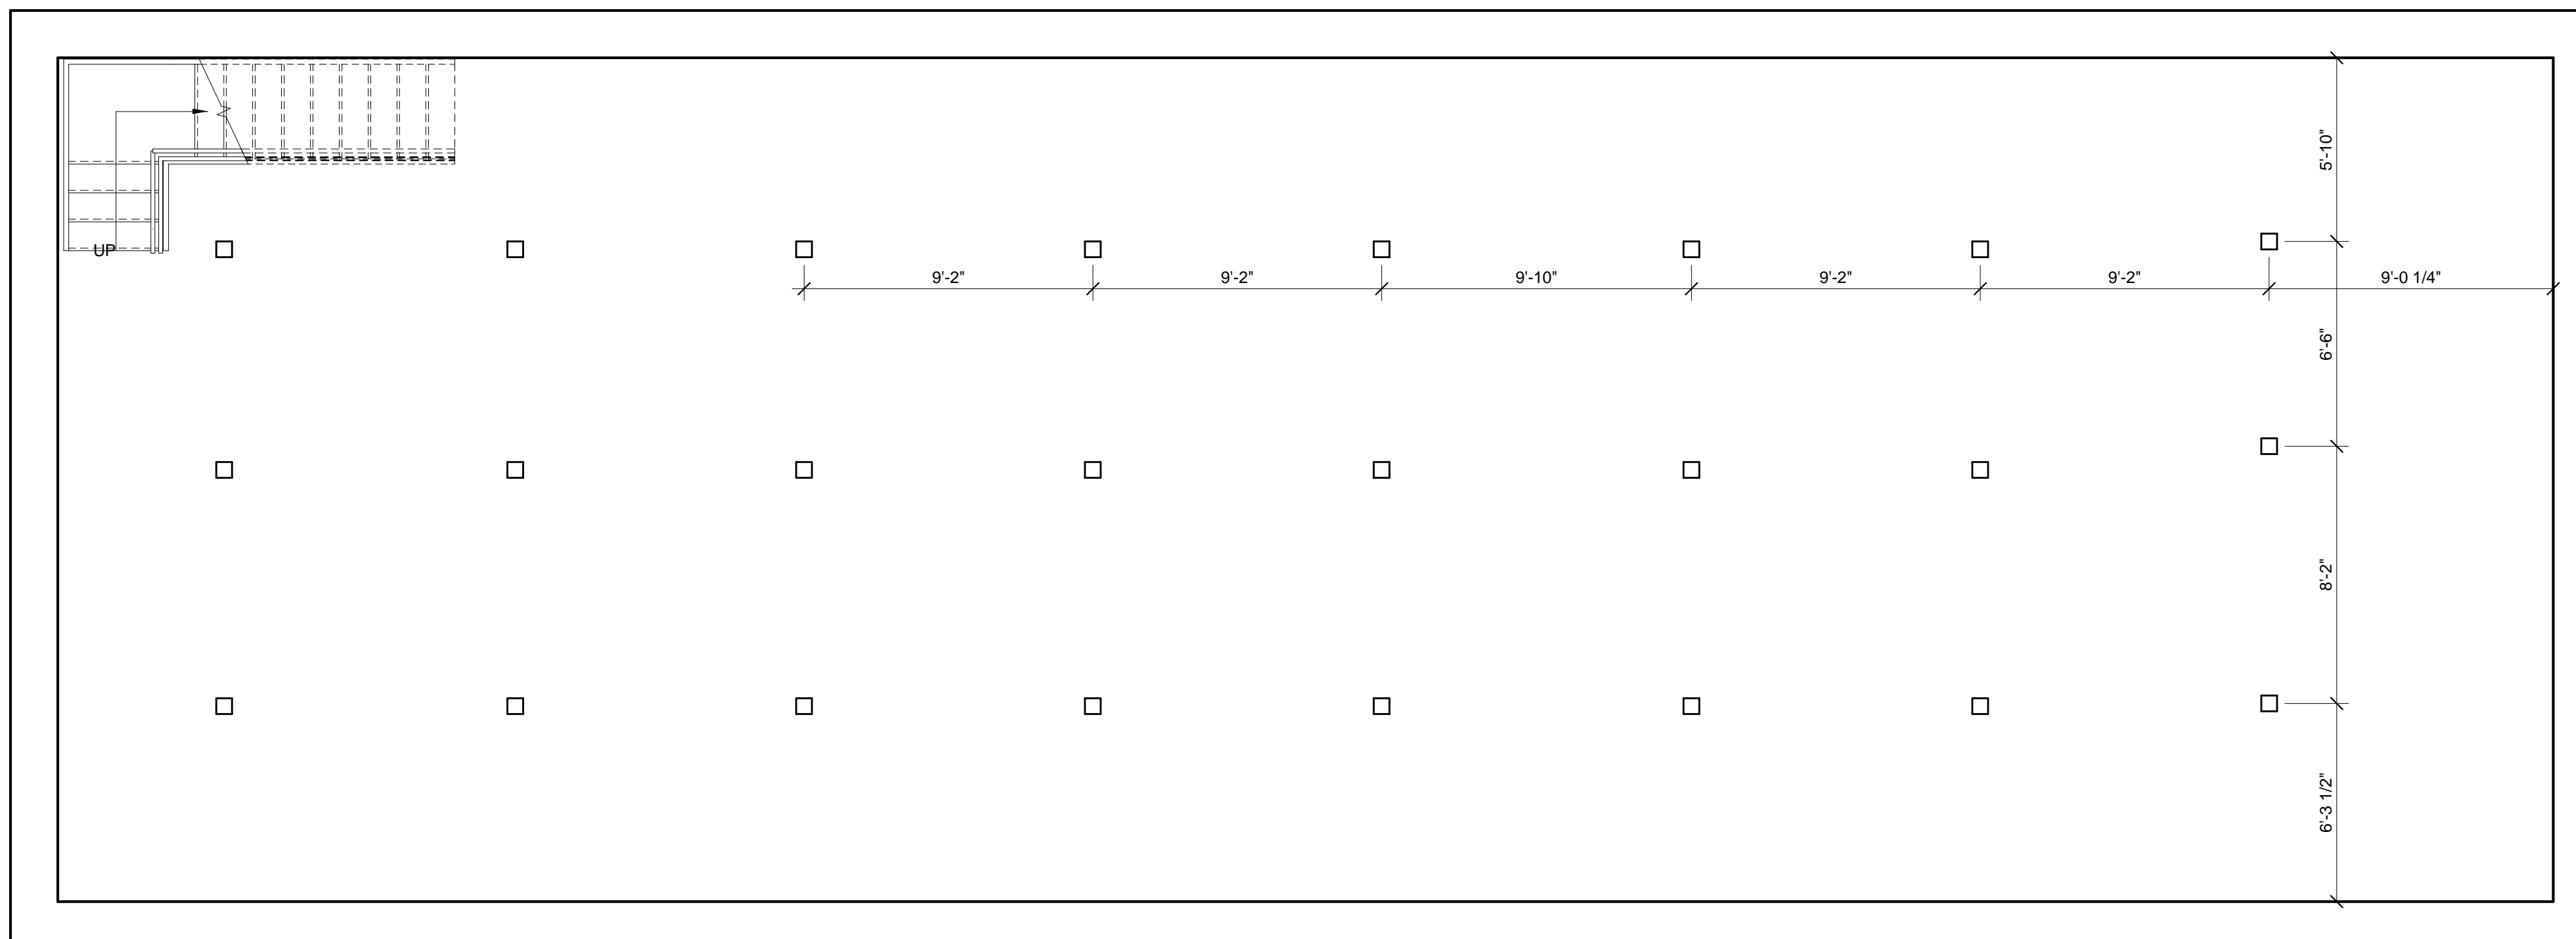

4 BASEMENT  
A101 1/4" = 1'-0"

NOT FOR CONSTRUCTION - PRELIMINARY DESIGN  
 MISSOULA MONTANA  
 TENENT IMPROVMENT REMODEL  
**BRYCE YOUNG DISTILLERY**  
 © 2017 | ALL RIGHTS RESERVED  
 NOT FOR CONSTRUCTION  
 SCHEMATIC DESIGN  
 8.15.2017  
 DRAWN BY | OHARREN  
 CHECKED BY | ZANDER  
 REVISIONS  
 FLOOR PLAN  
**A101**